


FIFTH AVENUE

EULER WAY

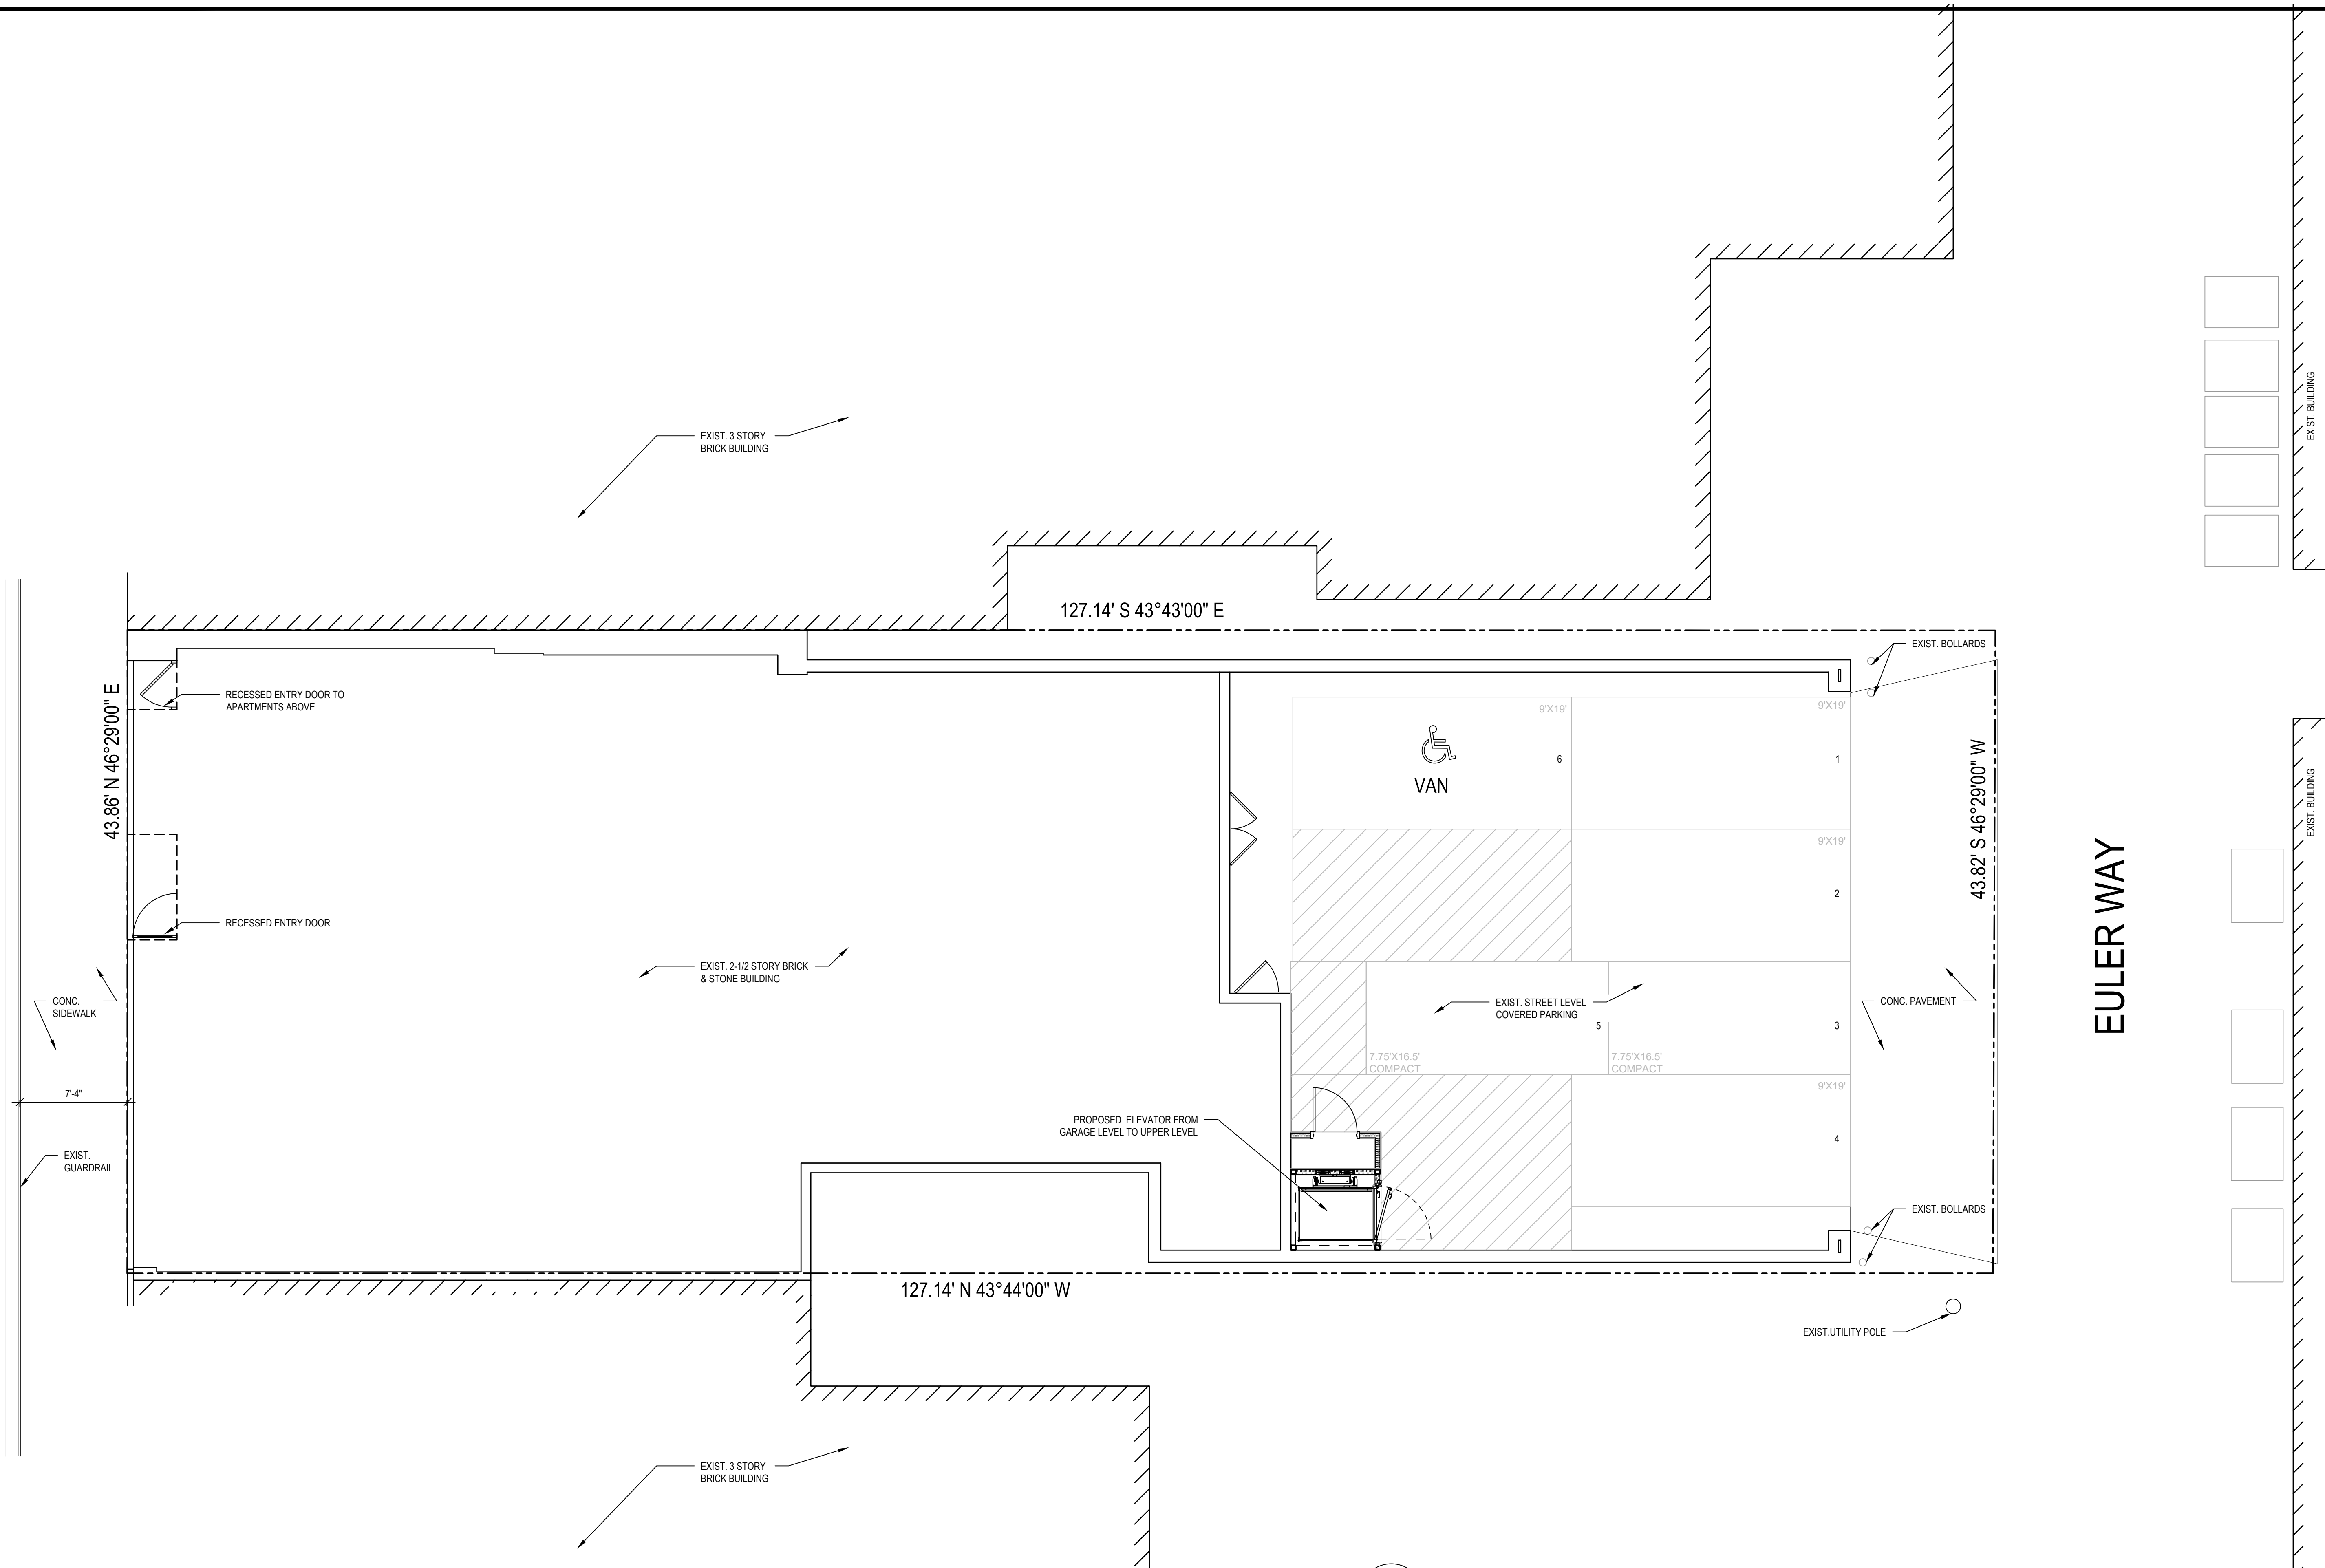

SITE PLAN
SCALE: 3/16 = 1'-0"



Restaurant Support Office
6800 Bishop Road, Plano, TX 75024
Tele: 972-769-3100 Fax: 972-769-3101

STORE:
RAISING CANE'S RESTAURANT
3610 FIFTH AVE
PITTSBURGH, PA, 15213
PROTOTYPE: NTV
SCHEME: A
RESTAURANT #RC934



17710 Detroit Avenue, Lakewood, Ohio 44107
Phone (216) 521-5134 Fax (216) 521-4824
www.adaarchitects.com

THIS DOCUMENT CONTAINS INFORMATION PROPRIETARY TO ADA ARCHITECTS, INC. UNAUTHORIZED USE OF THESE DOCUMENTS IS EXPRESSLY PROHIBITED UNLESS AGREED UPON IN WRITING.

80% REVIEW

ENGINEER INFORMATION:

SHEET REVISIONS		
#	DATE	TYPE
1		
2		
3		
4		
5		
6		
7		
8		
9		
10		

SITE PLAN

PERMIT DATE: 07/15/22

JOB NO. 22027

A0.10
SHEET NO.

NOTE: PROPERTY LINE INFORMATION IS FROM SITE SURVEY BY RED SWING GROUP ON 5/31/18